




Construction:
 Tubular Horizontal Rails 48 dia tube
 Base Fixing Plate 150 dia
 Glass 10mm toughened Clear

All Metalwork in 316 Stainless Steel
 (Satin / Brushed polished)


Plan View

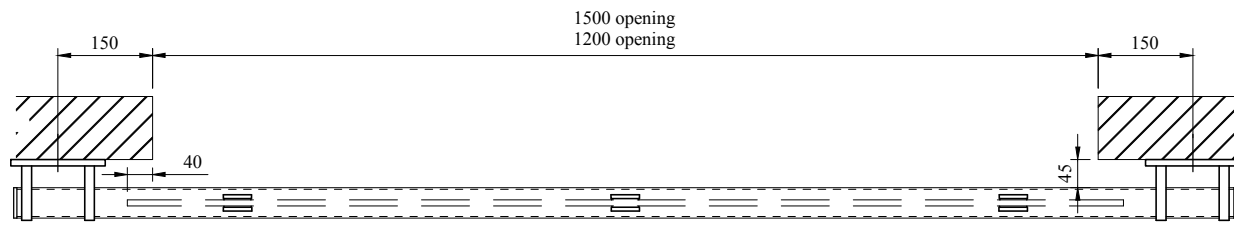

Front Elevation

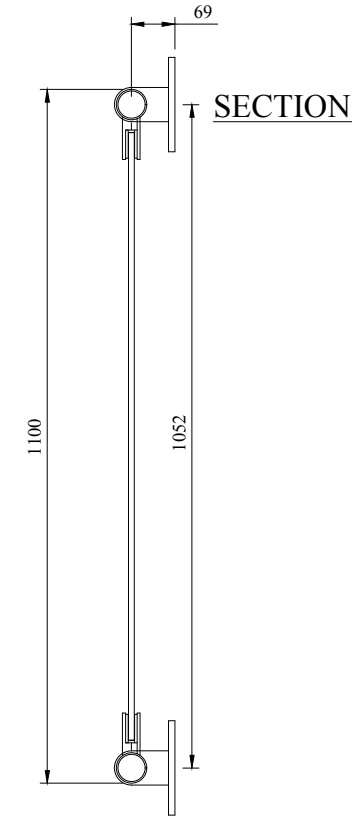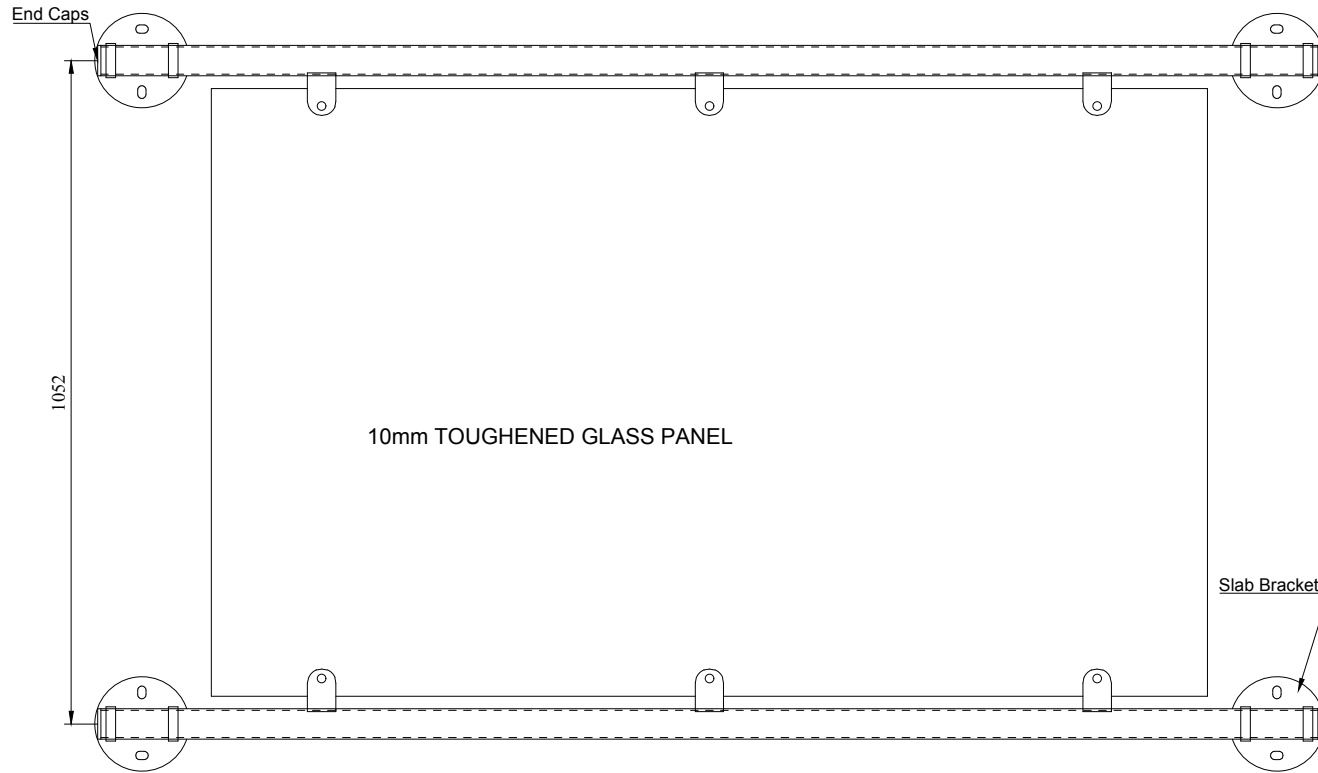

Plan View

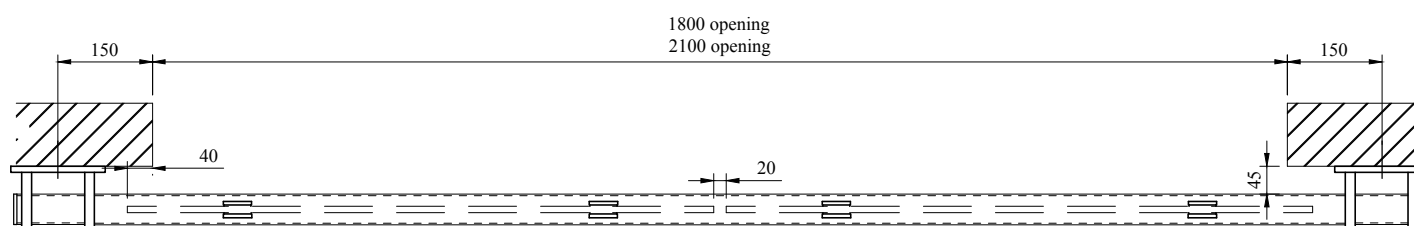

Front Elevation

