



Frame A - On/Around floor opening style

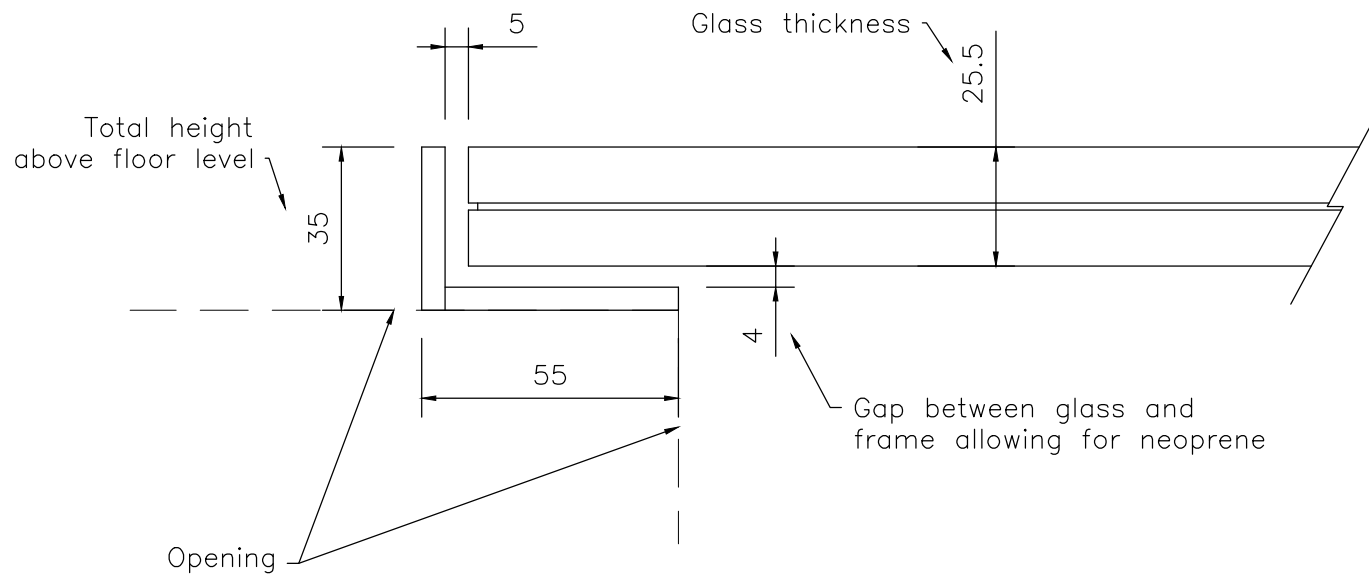

Frame B - Drop in opening style

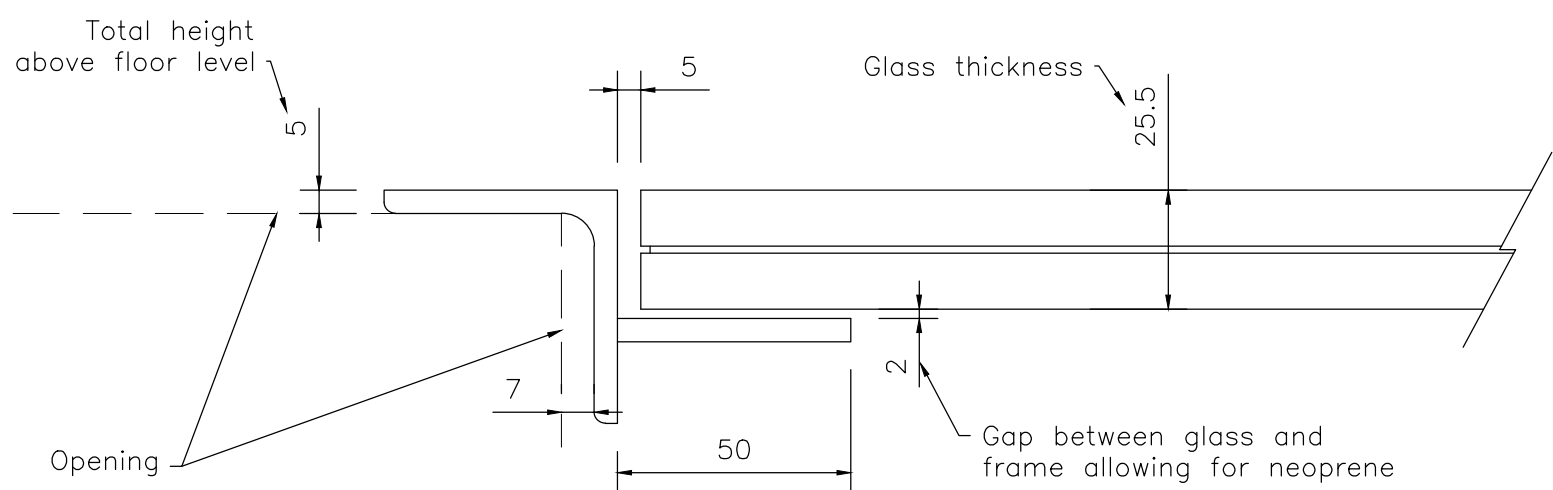

Frame C - Fix within opening style

