


Plan View

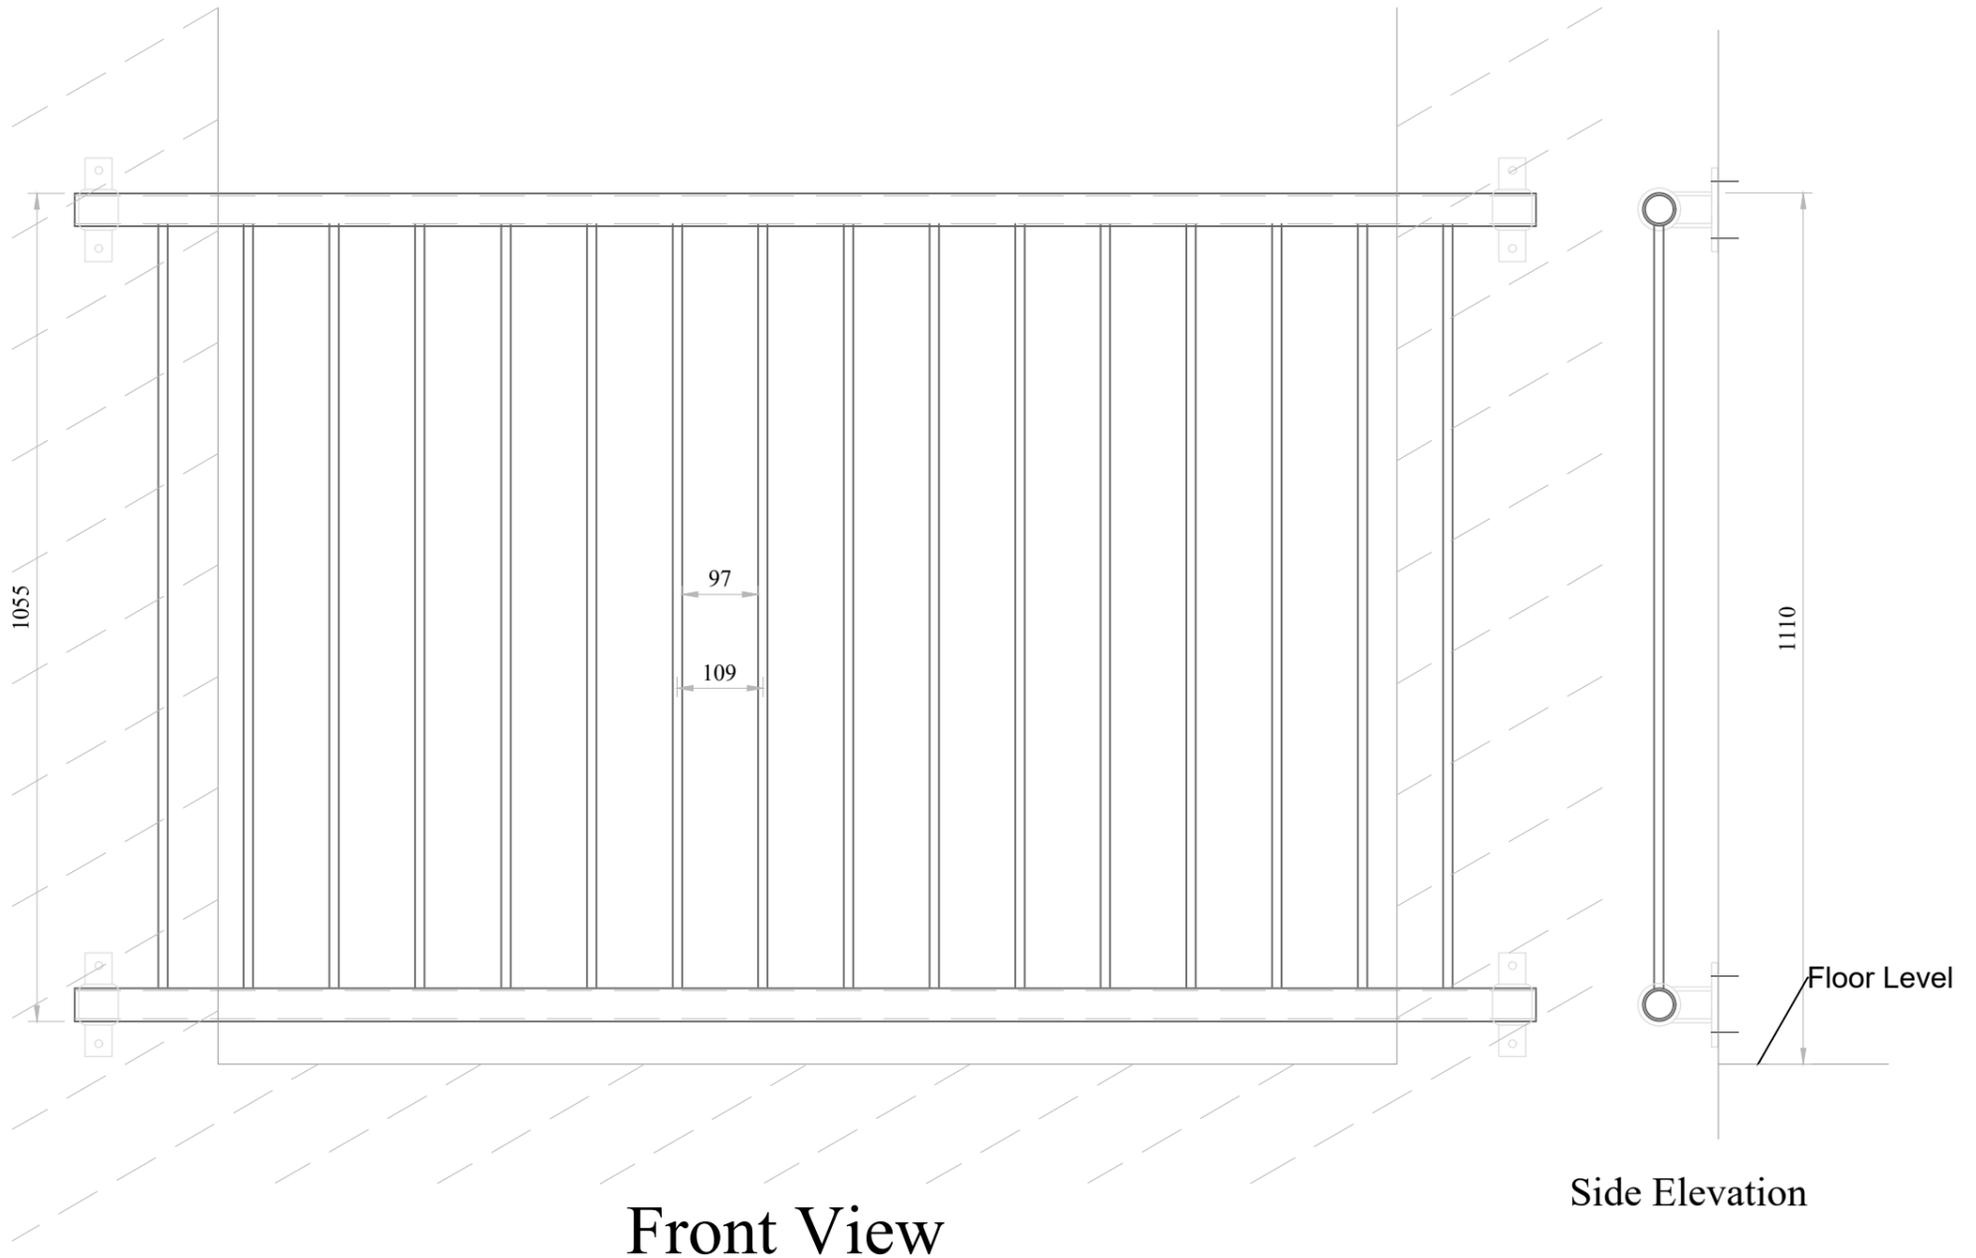

Juliet Balcony - Mild Steel Construction

- * Tubular Horizontal Rails
- * Square Bar Vertical Infill Bars
- * Wall Fixing 'Push On' fittings
- * Galvanised Finished
- * Painted Finished (PPC) Available